



- NOTES:**
1. FOR GENERAL NOTES SEE DWG. 201.
 2. WHILE PLACING DECK SLAB CONCRETE AND FOR UP TO 12 HOURS FOLLOWING THE COMPLETION OF CASTING OPERATION, TRAFFIC ACROSS BRIDGE SHALL BE ESCORTED BY A PILOT VEHICLE THAT WILL RESTRICT TRAFFIC SPEED TO 5 km/h

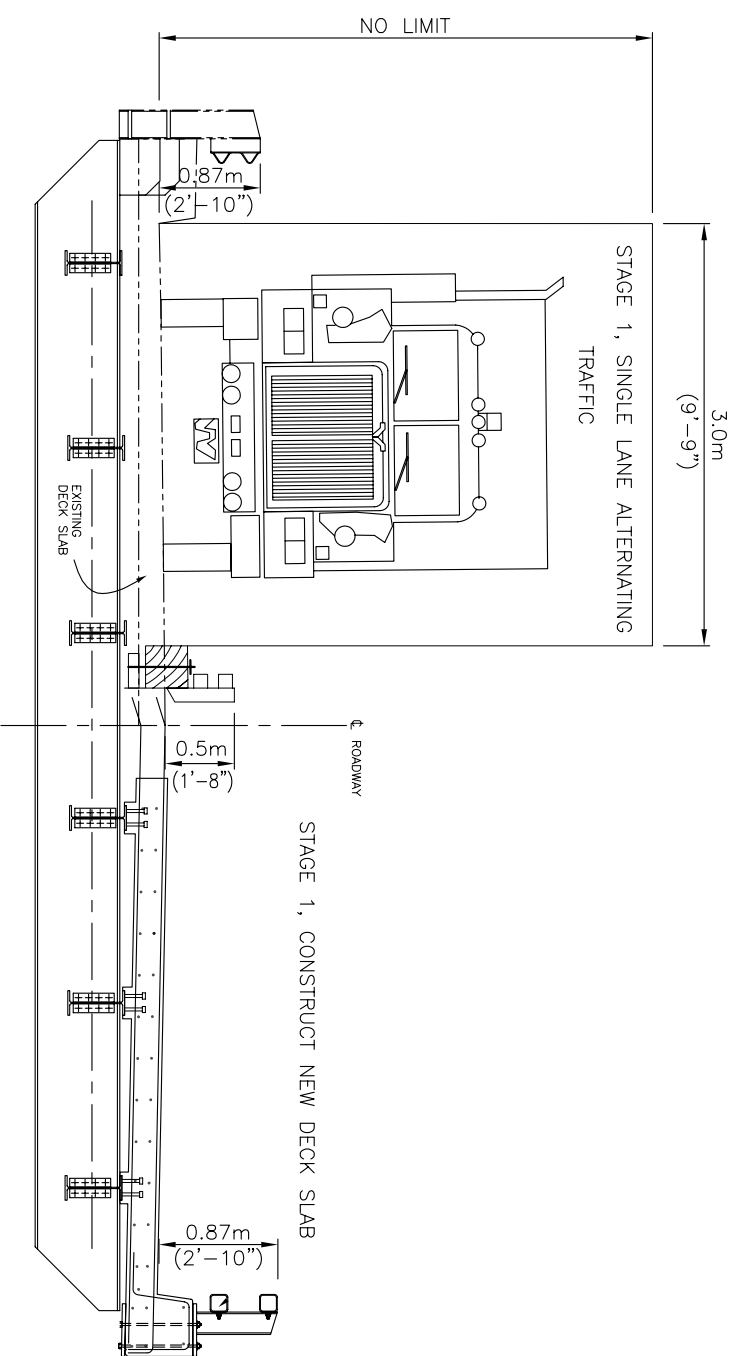

STAGE 1 CONCRETE DECK CONSTRUCTION – TRAFFIC ACCOMMODATION

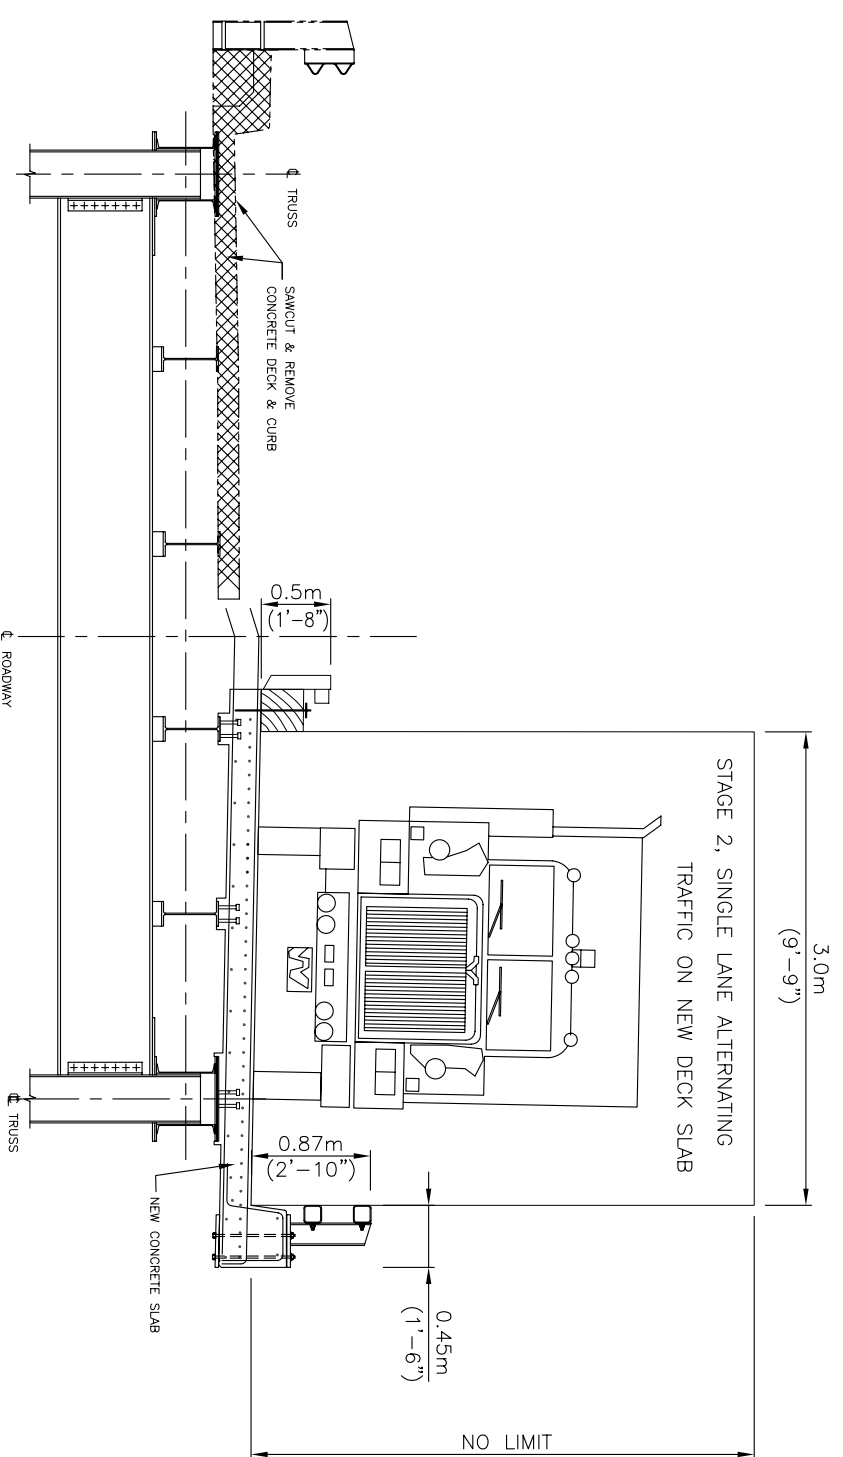

STAGE 2 CONCRETE DECK CONSTRUCTION – TRAFFIC ACCOMMODATION

PROJECT:

TESLIN RIVER BRIDGE
DECK REPLACEMENT
KM 1296 ALASKA HWY #1

DRAWING TITLE:

CLEARANCE DIAGRAM

DATE: FEBRUARY, 2006 HORIZONTAL SCALE: NTS

DRAWN: BZ VERTICAL SCALE: NTS

DESIGN: KHALID MANZAR
CHECKED: ANTHONY IKPONG
APPROVED: ANTHONY IKPONG
DRAWING NO. 01-1296-TMP-06